


Typical Elevation
Scale 1:40

2 Sided Horizontal Structural Glazed
Curtain Walling System

See full size details shown on
Assembly drawings of Mullions & Transoms
in section 4 of this manual

* : For typical Smoke stop details at floor slab see
manual pages 4/20, 4/21, 4/49, 4/50, 4/51, 4/52,
4/58, and 4/59

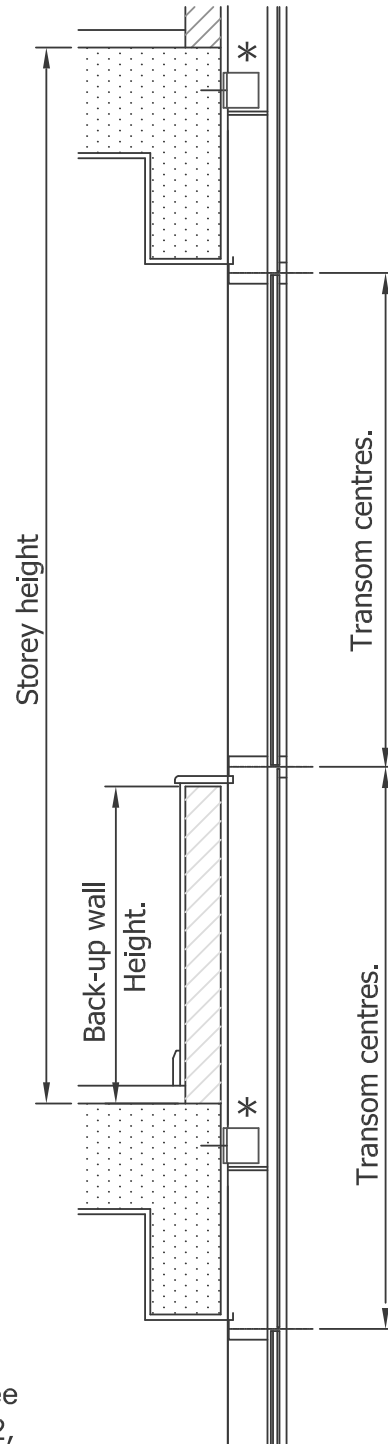

Typical Vertical Section
Scale 1:20

