



OUTSIDE ELEVATION AND HORIZONTAL SECTIONS

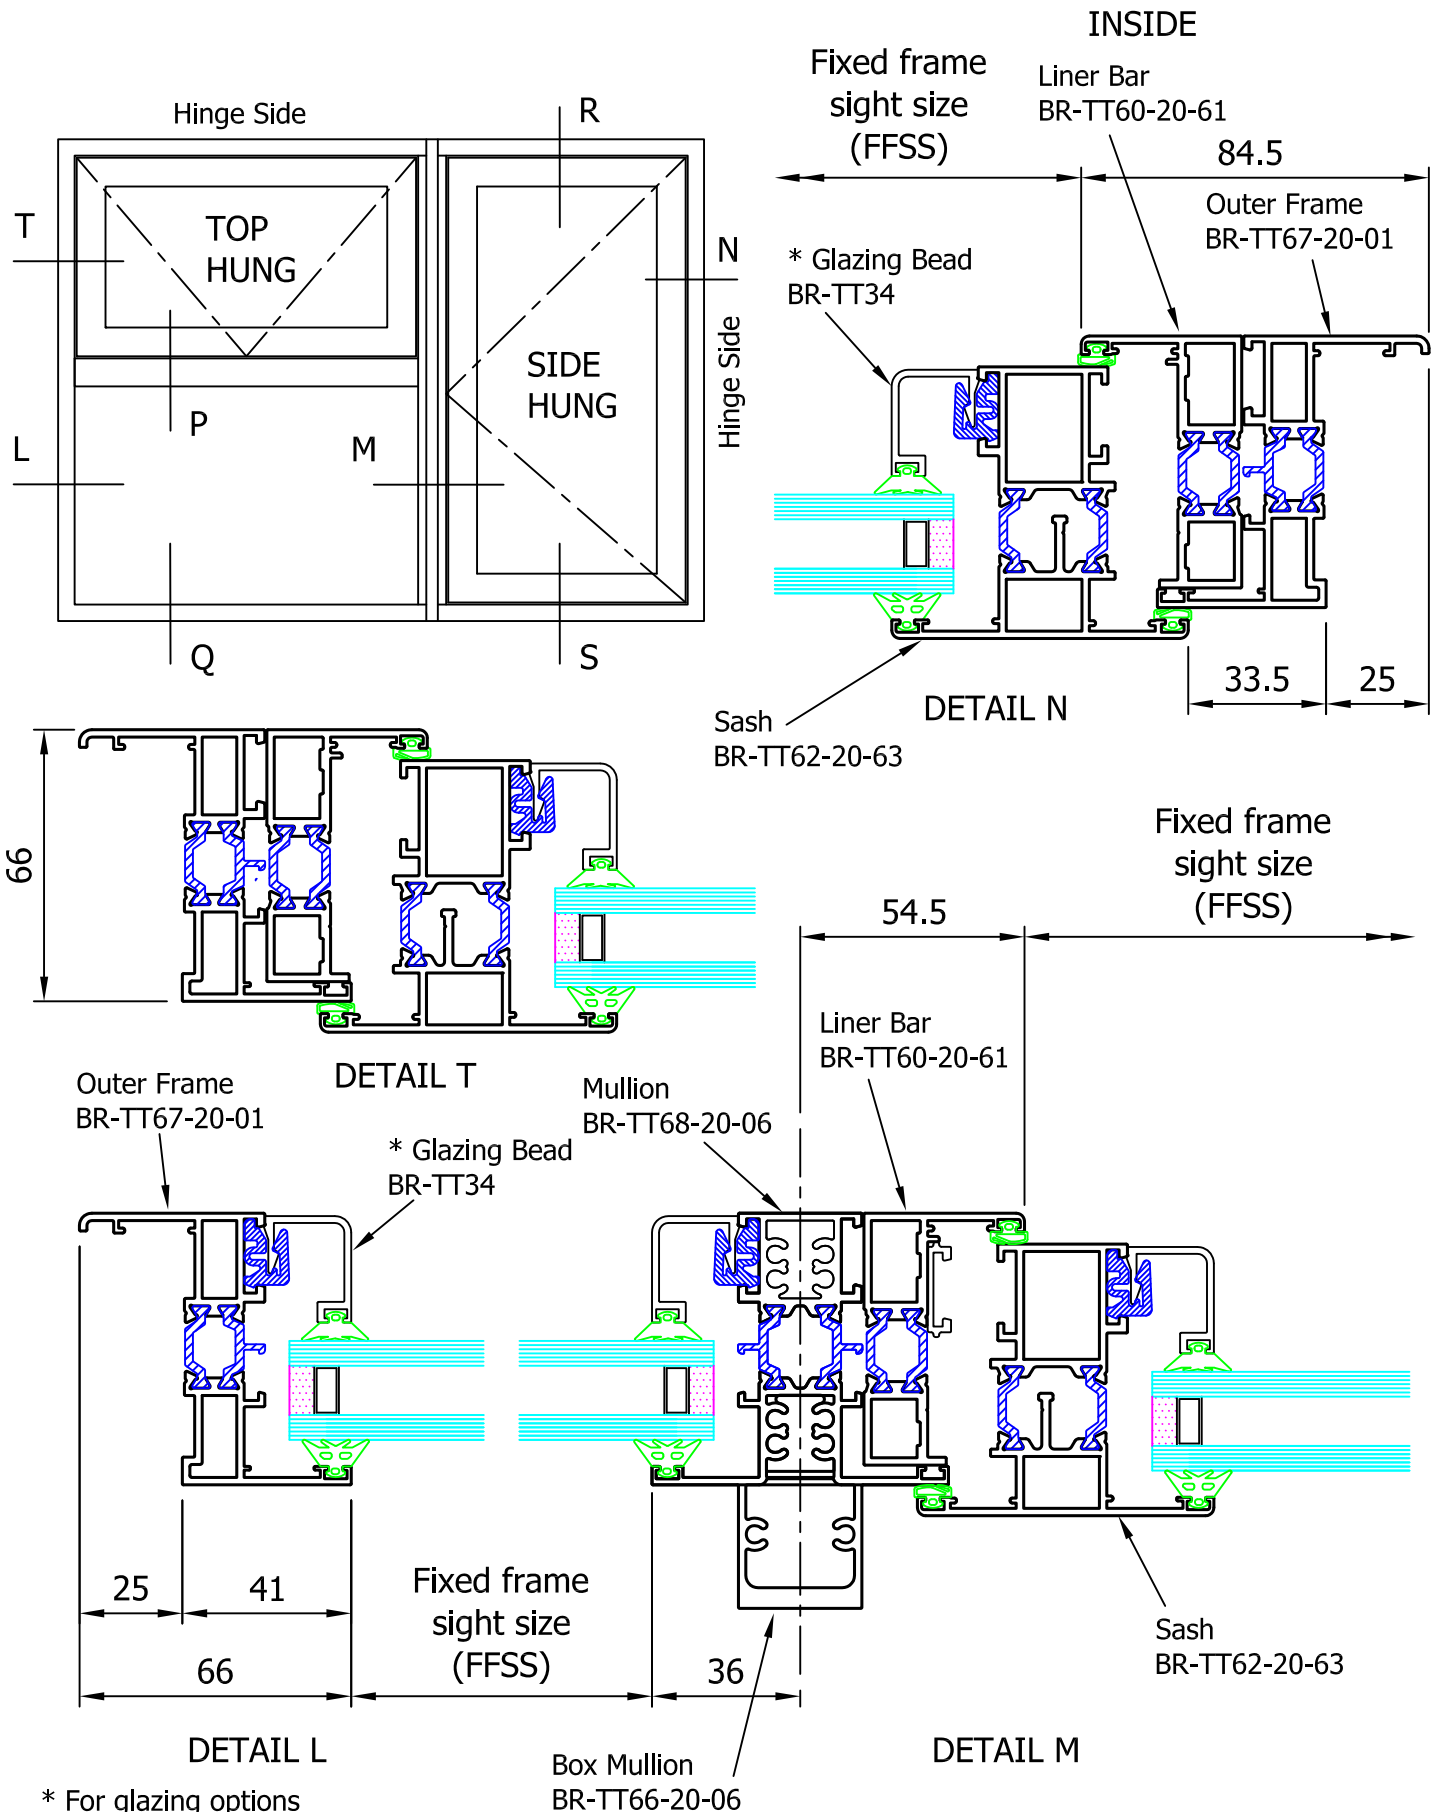

* For glazing options see section 9 of this manual.

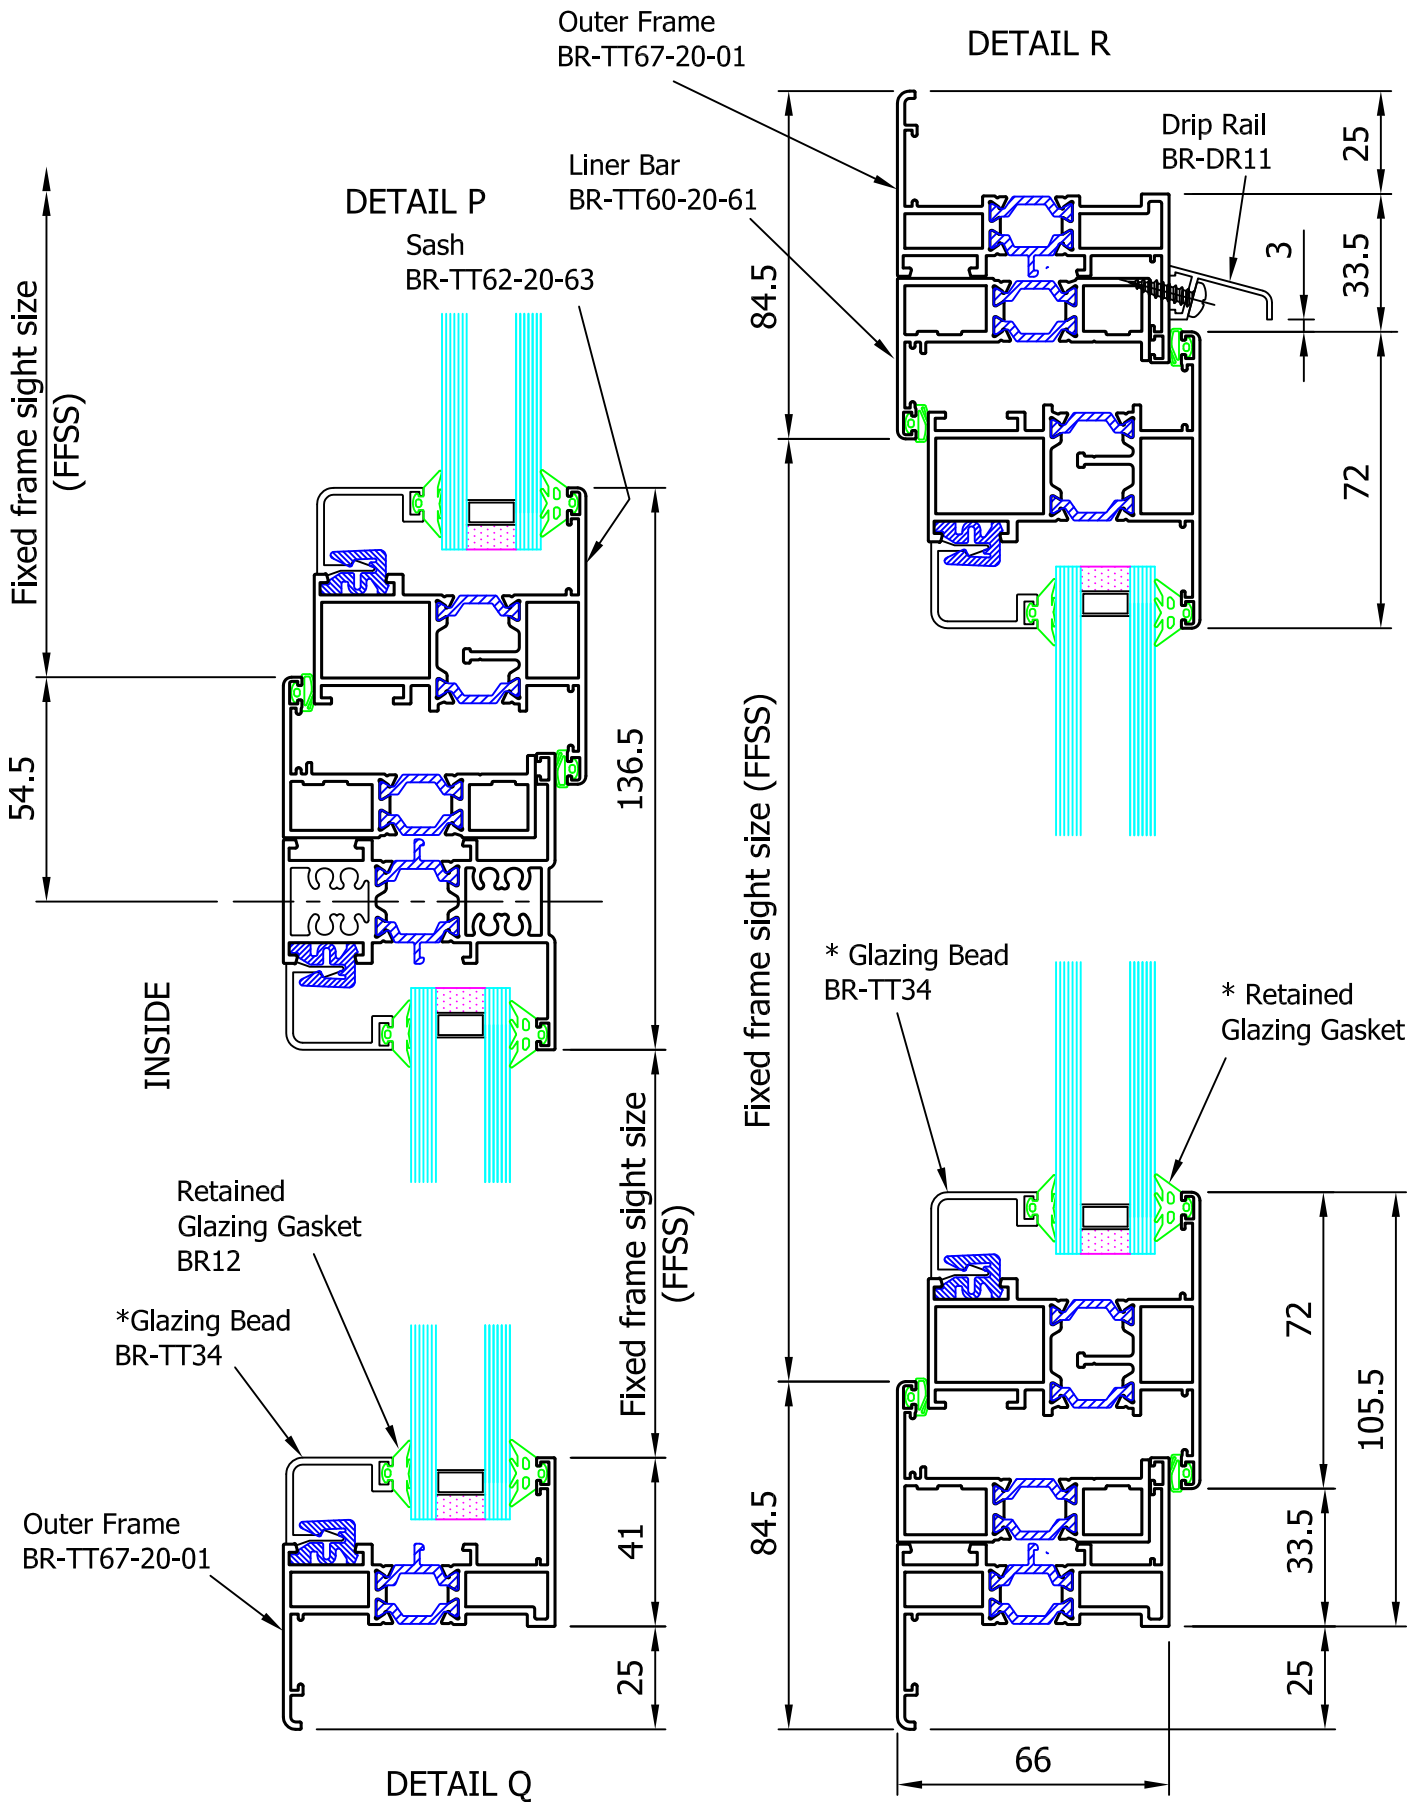

* For glazing options see section 9 of this manual.