

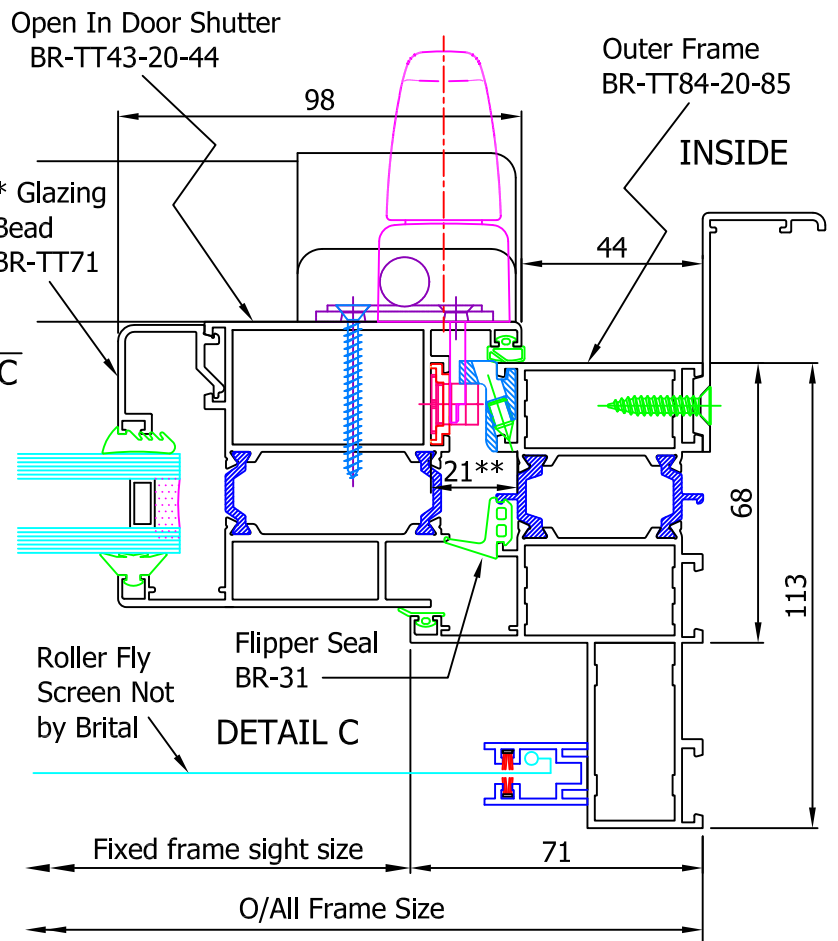


OUTSIDE ELEVATION AND HORIZONTAL SECTIONS

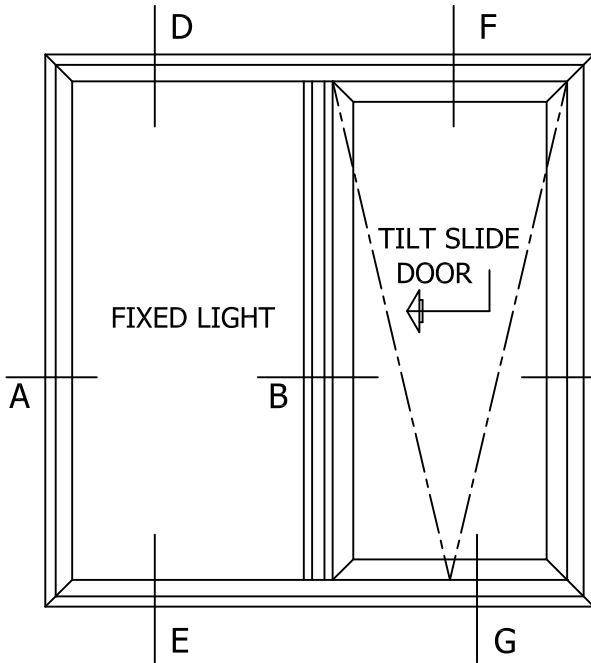

\* For glazing options see section 9 of this manual.


** Tolerance to be in accordance with gearing manufacturers recommendations.	*** Gasket omitted for pressure equalisation.
--	---

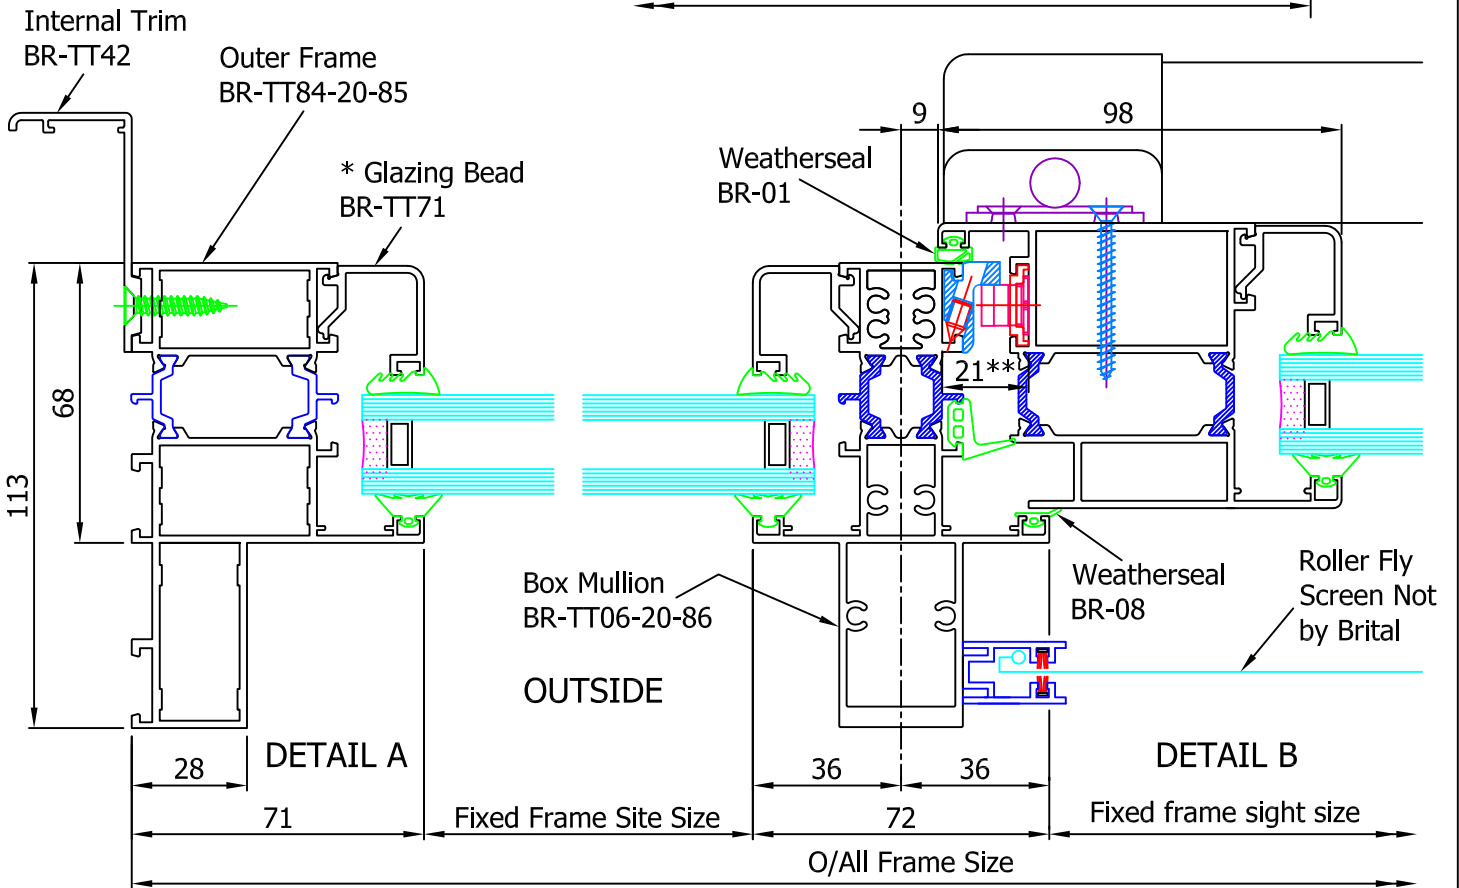

\* For glazing options see section 9 of this manual.

** Tolerance to be in accordance with gearing manufacturers recommendations.	*** Gasket omitted for pressure equalisation.
--	---


DETAIL F

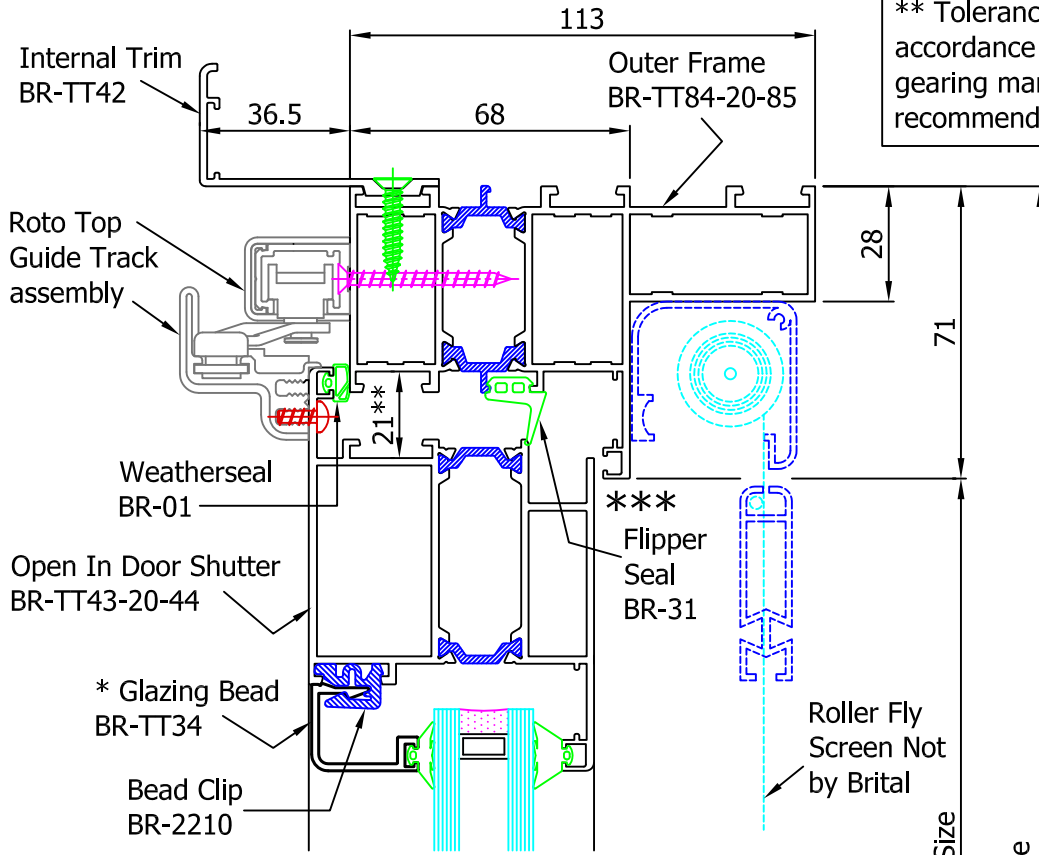

INSIDE

OUTSIDE

Fixed Frame Site Size  
O/All Frame Size

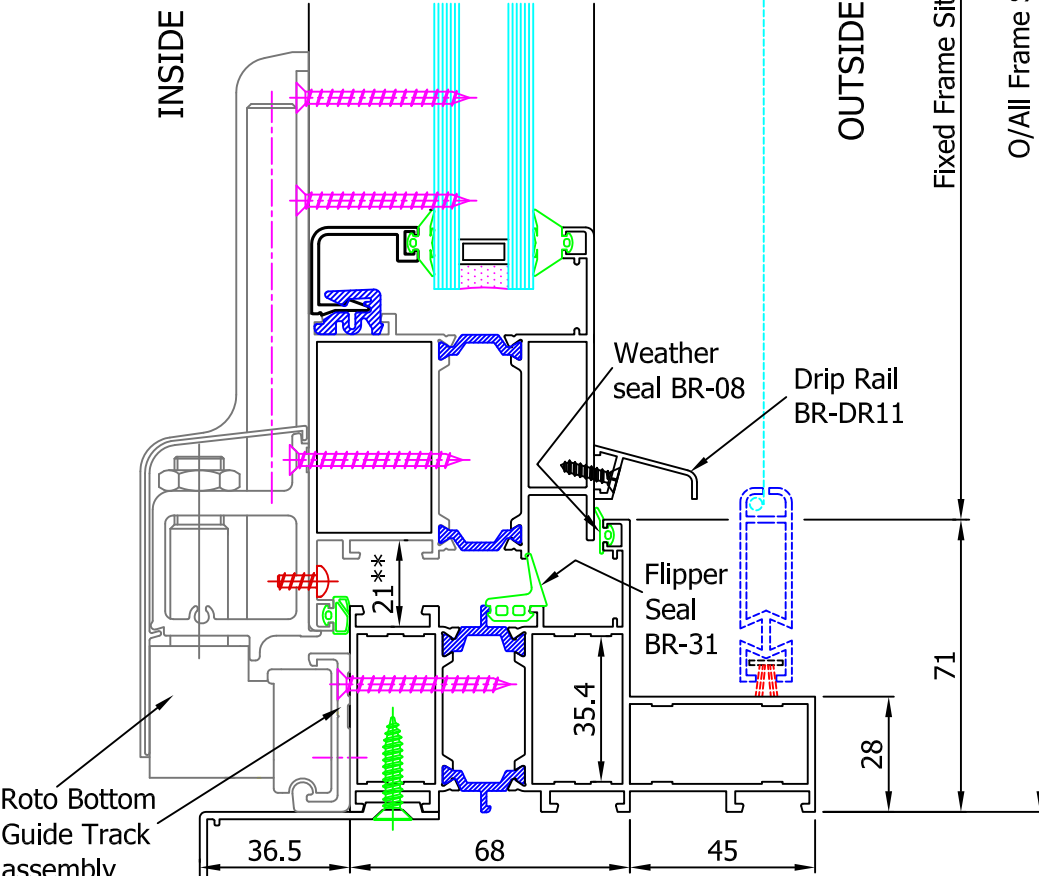

DETAIL G

Not To Scale